


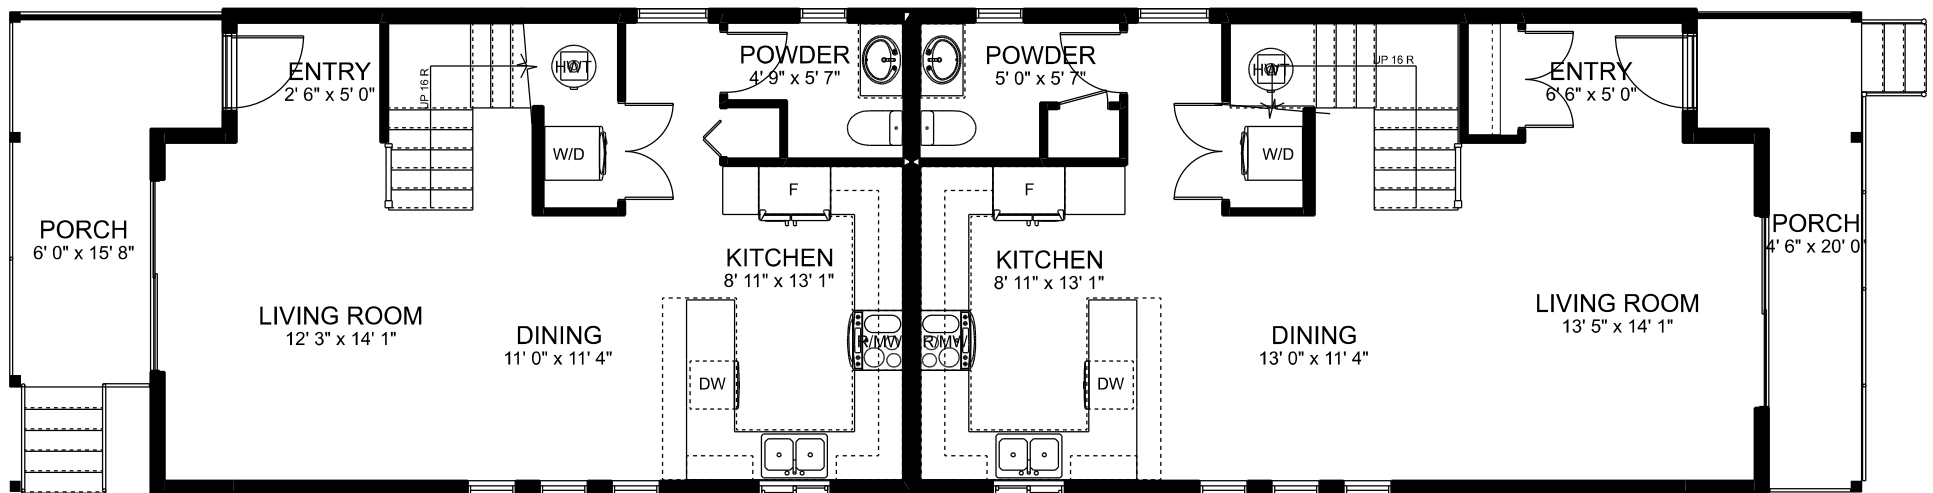

MAIN FLOOR PLAN

SCALE: 1/8" = 1'-0"


NORTH UNIT MAIN FLOOR AREA: 568 sq ft.

SOUTH UNIT MAIN FLOOR AREA: 650 sq ft.

TOTAL MAIN FLOOR AREA: 1218 sq ft.

TOTAL DECK AREA: 95 sq ft.

(AREAS DO NOT INCLUDE STAIRS)

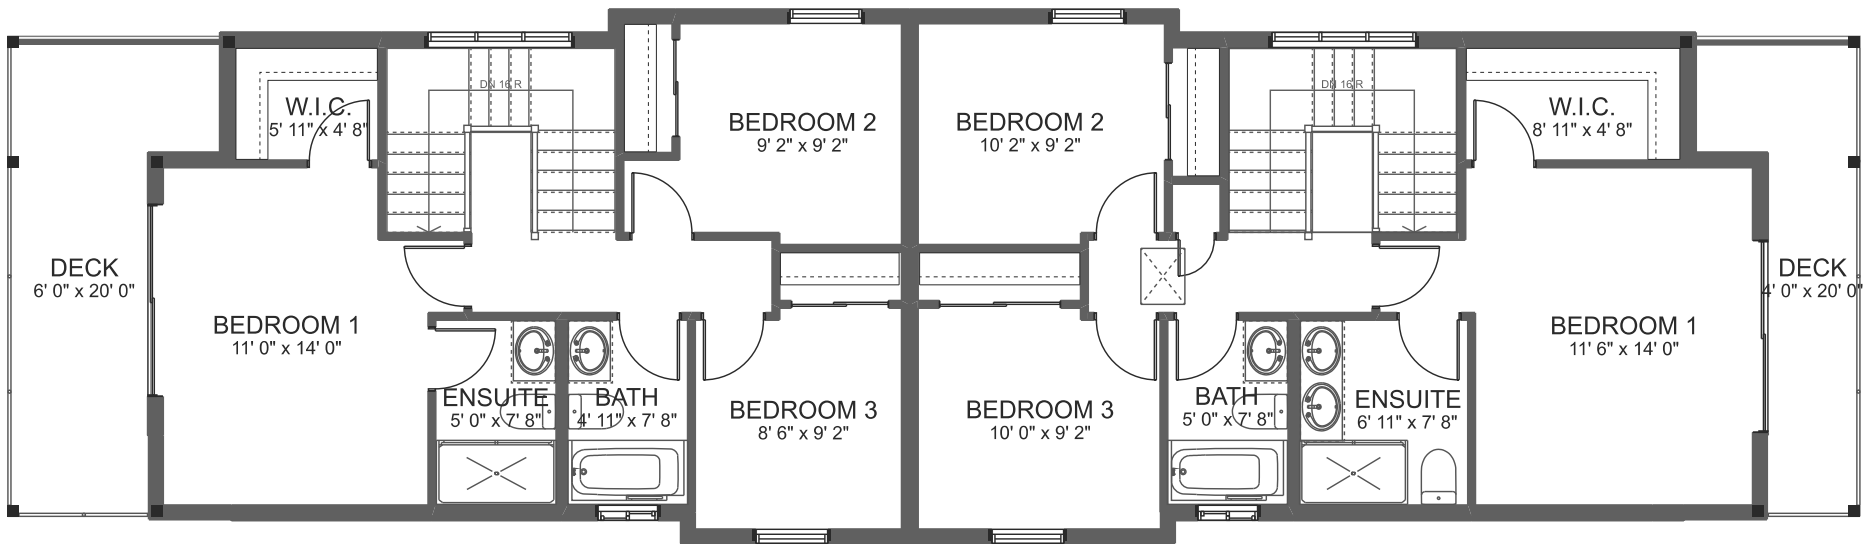

SECOND FLOOR PLAN

SCALE: 1/8" = 1'-0"


NORTH UNIT SECOND FLOOR AREA: 568 sq ft.

SOUTH UNIT SECOND FLOOR AREA: 645 sq ft.

TOTAL SECOND FLOOR LIVING AREA: 1211 sq ft.

TOTAL DECK AREA: 230 sq ft.

(AREAS DO NOT INCLUDE STAIRS)

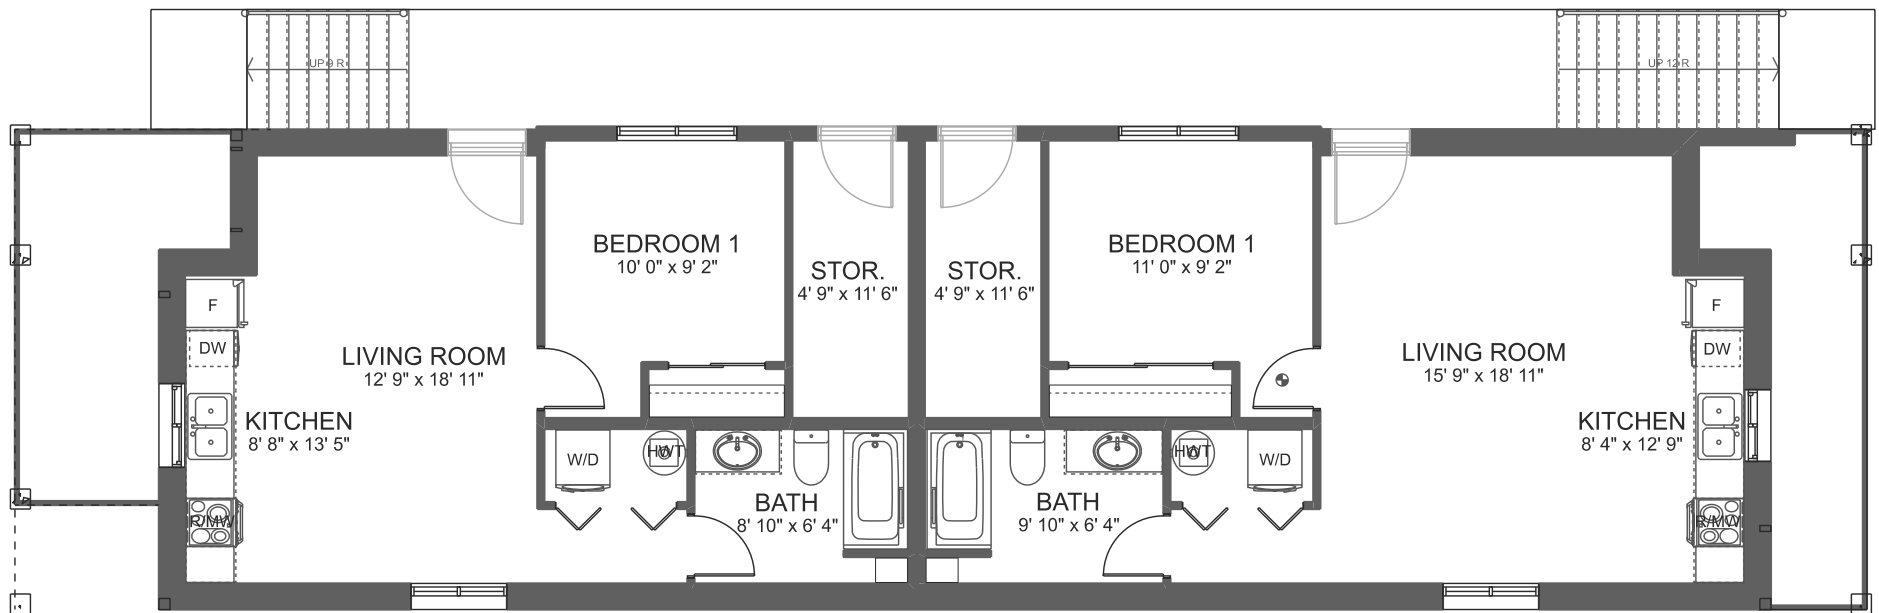

BASEMENT FLOOR PLAN

SCALE: 1/8" = 1'-0"

NORTH UNIT BASEMENT FLOOR AREA: 617 sq ft.

SOUTH UNIT BASEMENT FLOOR AREA: 697 sq ft.

TOTAL BASEMENT FLOOR LIVING AREA: 1313 sq ft.