


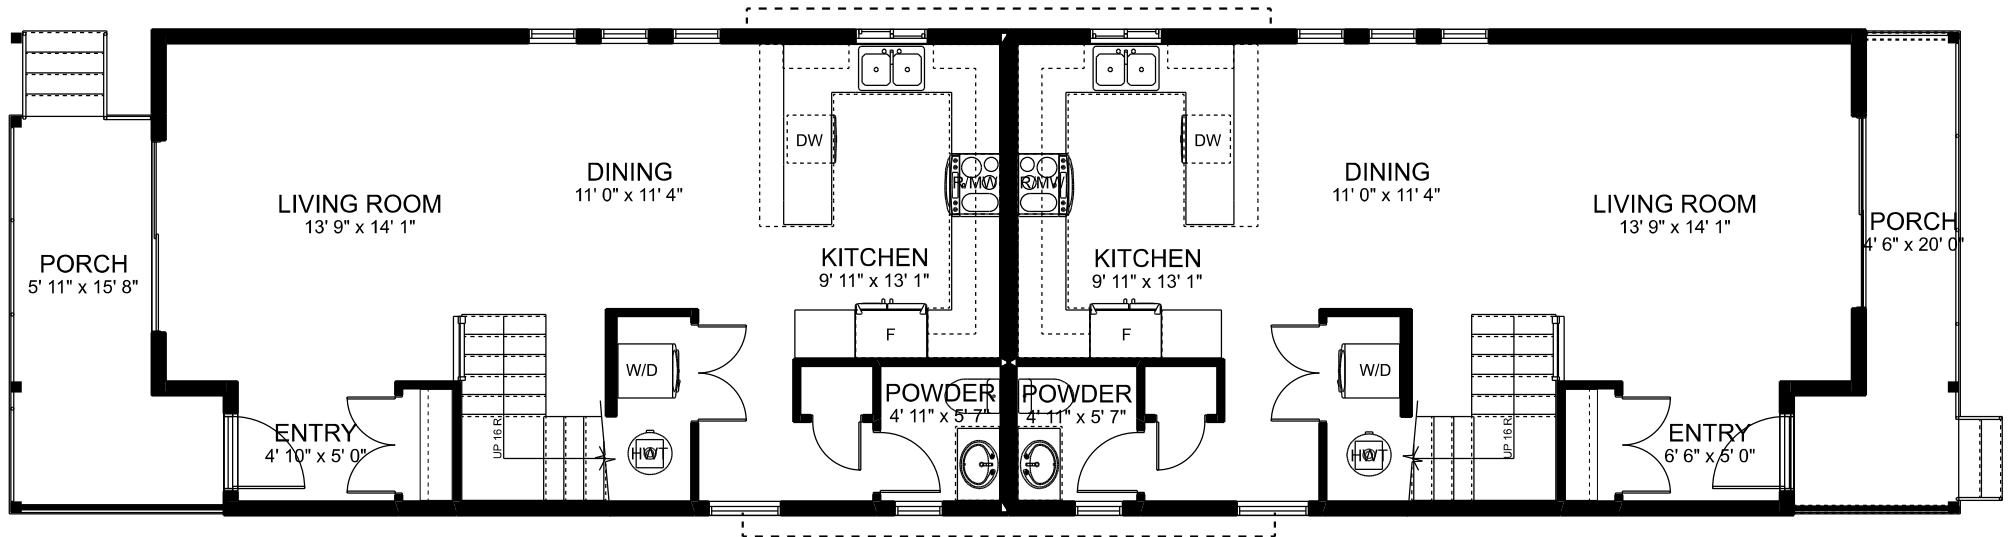

MAIN FLOOR PLAN

SCALE: 1/8" = 1'-0"


NORTH UNIT MAIN FLOOR AREA: 623 sq ft.

SOUTH UNIT MAIN FLOOR AREA: 623 sq ft.

TOTAL MAIN FLOOR AREA: 1247 sq ft.

TOTAL DECK AREA: 209 sq ft.

(AREAS DO NOT INCLUDE STAIRS)

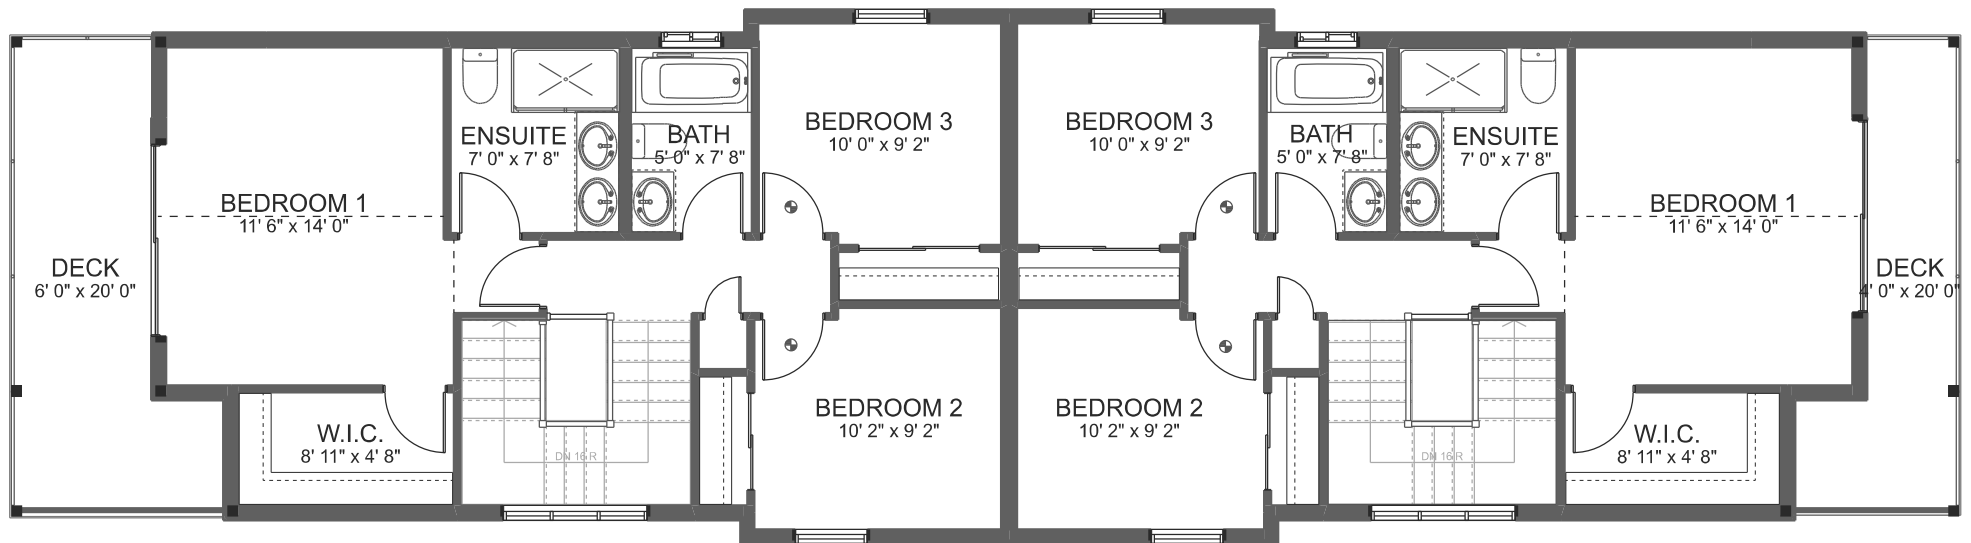

SECOND FLOOR PLAN

SCALE: 1/8" = 1'-0"

NORTH UNIT SECOND FLOOR AREA: 648 sq. ft.

SOUTH UNIT SECOND FLOOR AREA: 648 sq. ft.

TOTAL SECOND FLOOR LIVING AREA: 1292 sq. ft.

TOTAL DECK AREA: 95 sq. ft.

(AREAS DO NOT INCLUDE STAIRS)



BASEMENT FLOOR PLAN

SCALE: 1/8" = 1'-0"

NORTH UNIT BASEMENT FLOOR AREA: 697 sq ft.

SOUTH UNIT BASEMENT FLOOR AREA: 697 sq ft.

TOTAL BASEMENT FLOOR LIVING AREA: 1393 sq ft.